

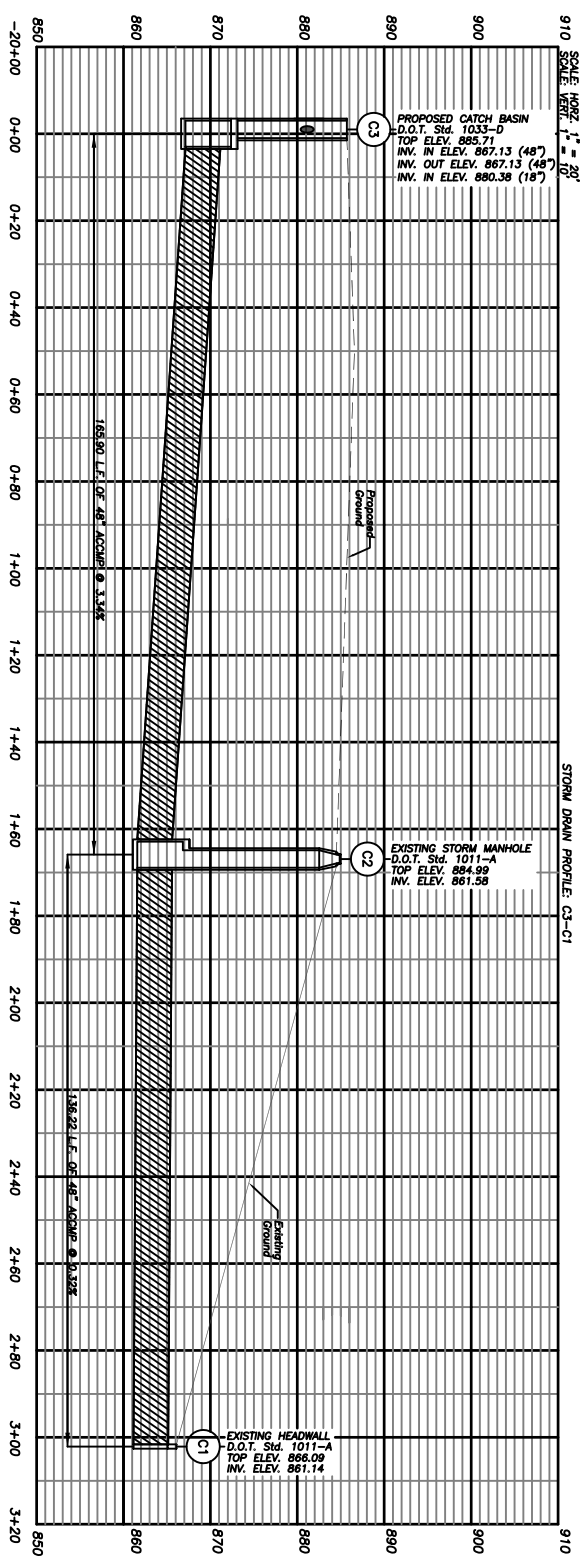
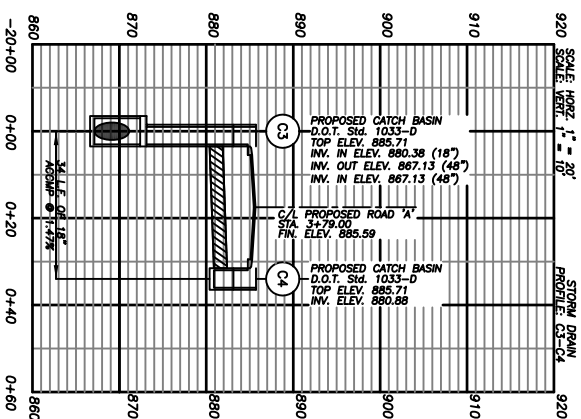


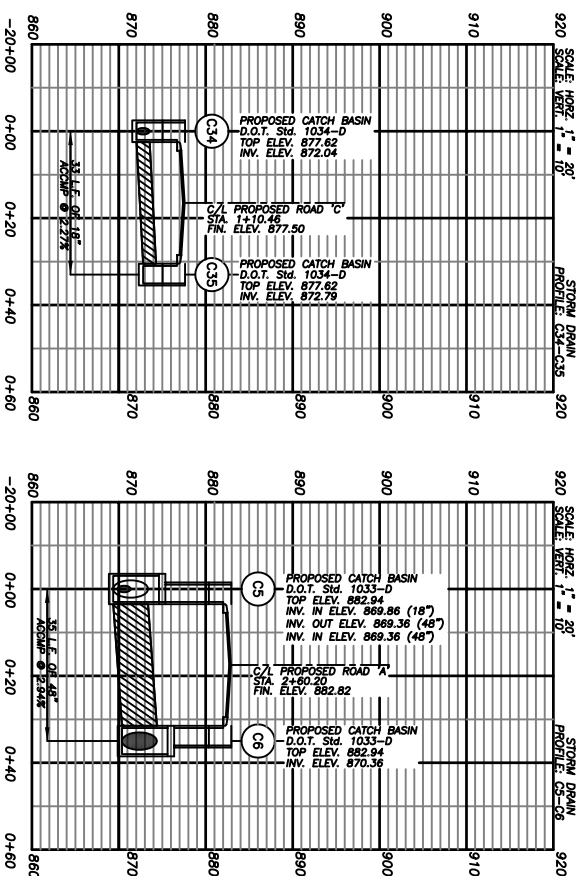

REVISIONS:	
DATE	COMMENTS
12-21-2007	REVISED STORM DRAINS AND SANITARY SEWER DEPTHS

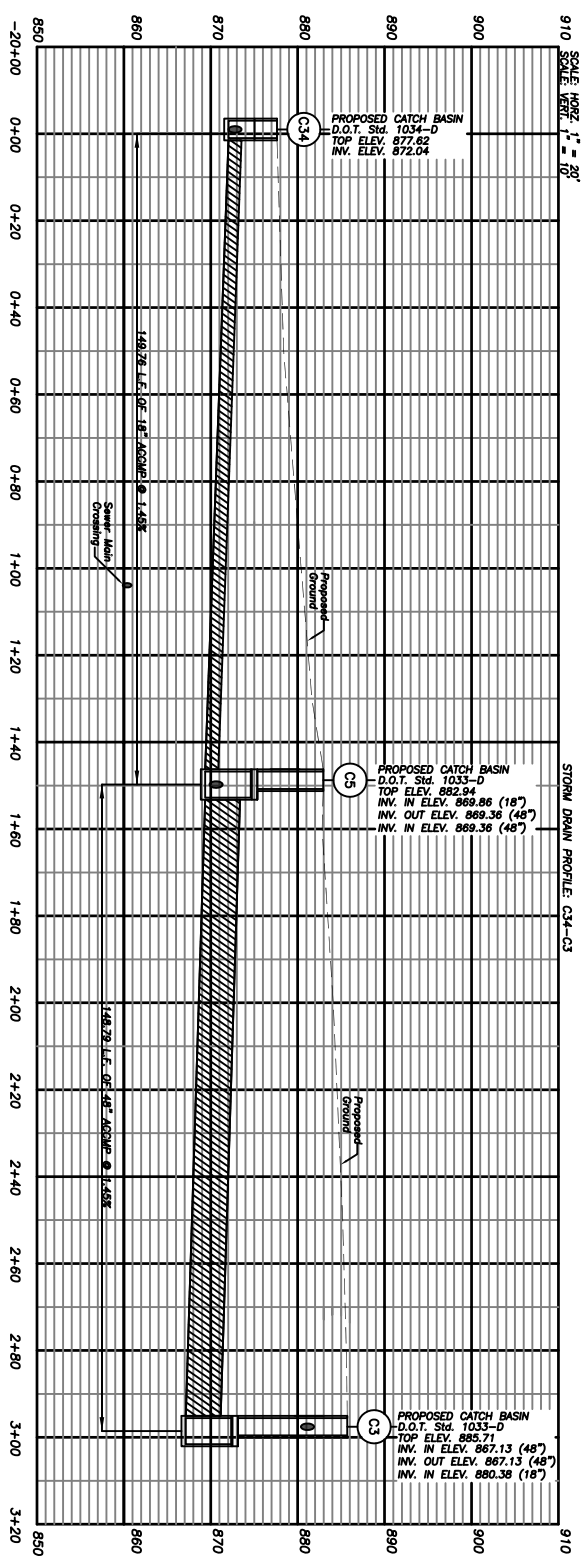

THE DRAWING, AS AN INSTRUMENT OF SERVICE, IS AND SHALL REMAIN THE PROPERTY OF THE ENGINEER AND SHALL NOT BE REPRODUCED, PUBLISHED OR USED IN ANY MANNER WITHOUT THE PERMISSION OF THE ENGINEER.

THE CONTRACTOR SHALL VERIFY ALL DIMENSIONS AND EXISTING CONDITIONS AT THE SITE BEFORE PROCEEDING WITH ANY PHASE OF THE WORK.

Partlow -
LAND SURVEYORS &
Boyer, Inc.

908 ATLANTA HIGHWAY
GAINESVILLE, GEORGIA 30501
1(877) 807 - 2481
PHONE (770) 532 - 6492

STORM DRAIN PROFILES FOR:

WALTON POND SUBDIVISION

LOCATED IN:

**LAND LOTS 156 & 184, 4th LAND DISTRICT
CITY OF LOGANVILLE - WALTON COUNTY, GEORGIA**

**SHEET
NUMBER**

1 OF 1

FILE NAME: 03-243.14

HORIZONTAL SCALE:

VERTICAL SCALE:

[illegible]

PROJECT NO.
03-243.14

