


REVISED ROAD A



REVISED ROAD C

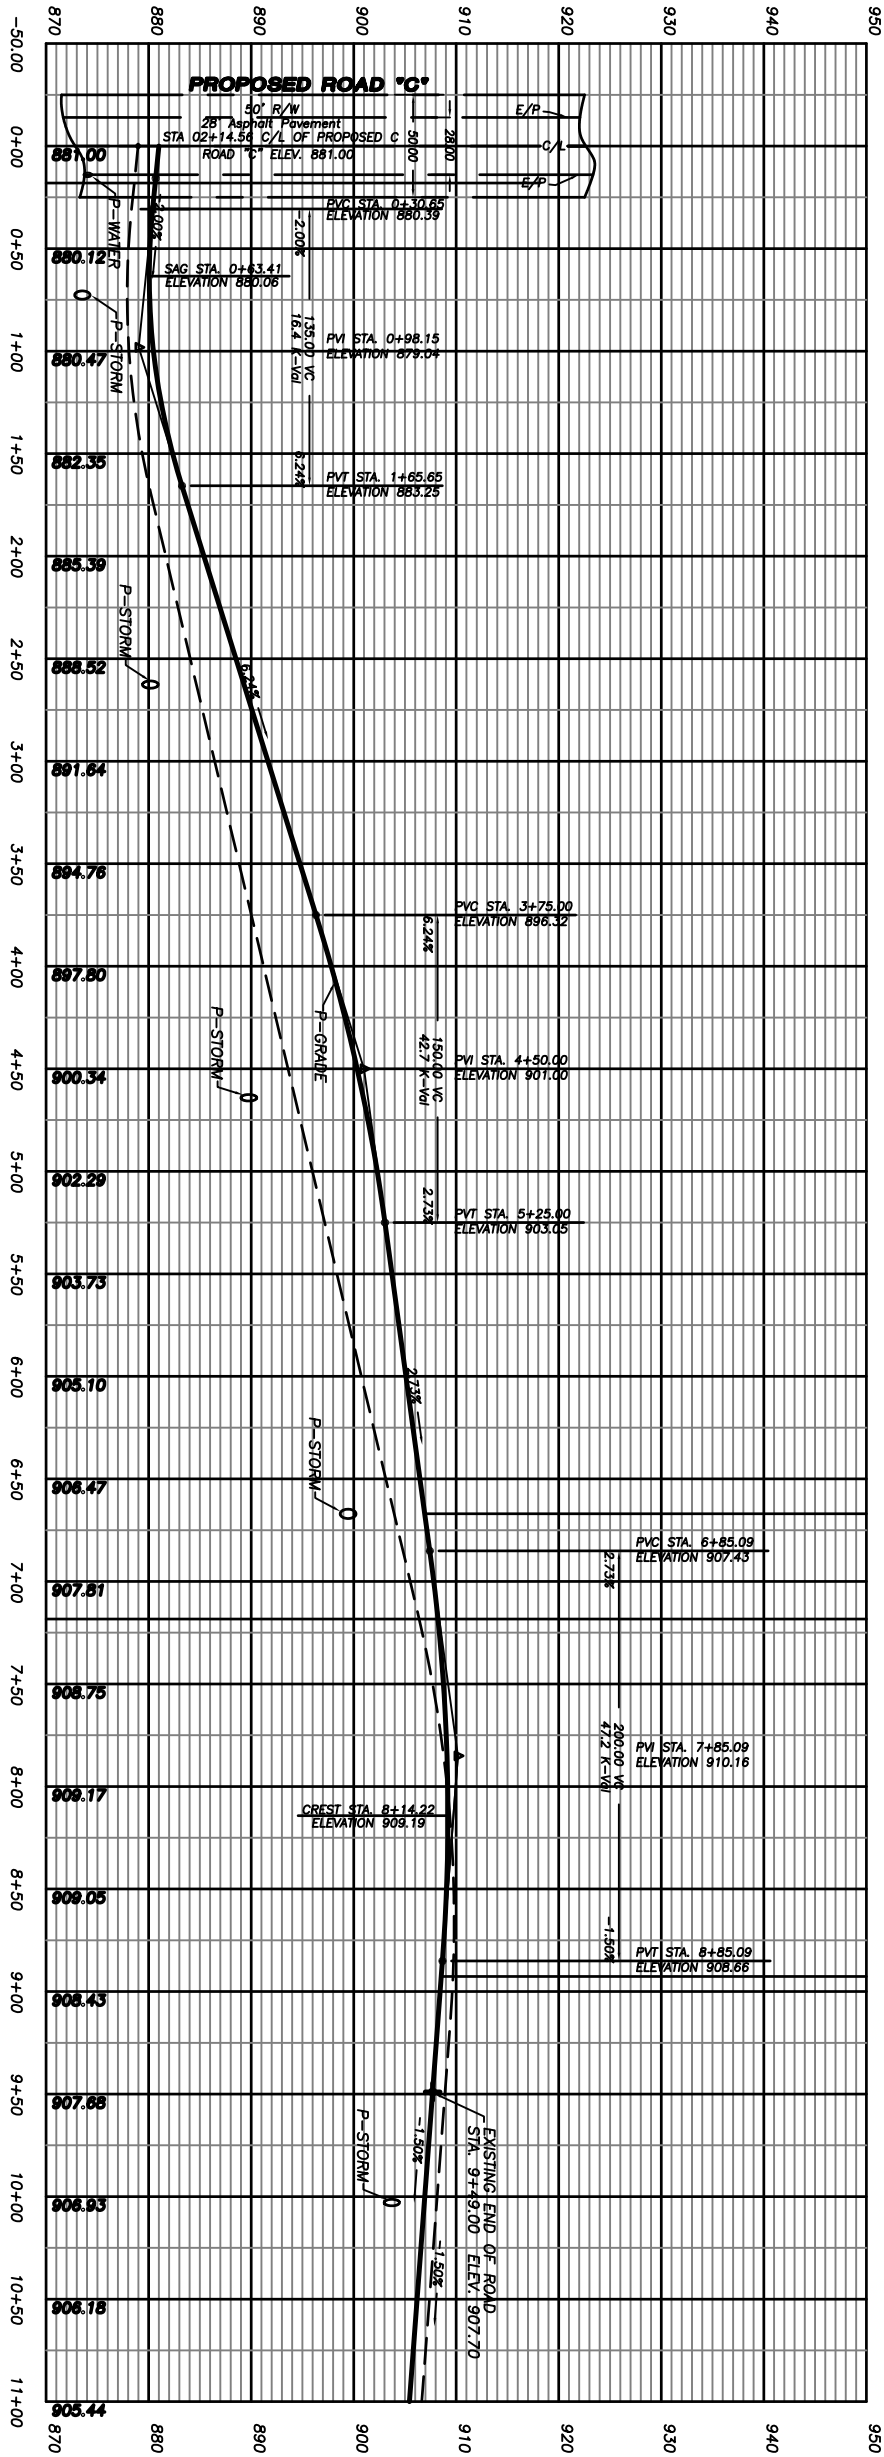